


FIRST FLOOR PLAN

SCALE: 1/4"=1'-0"

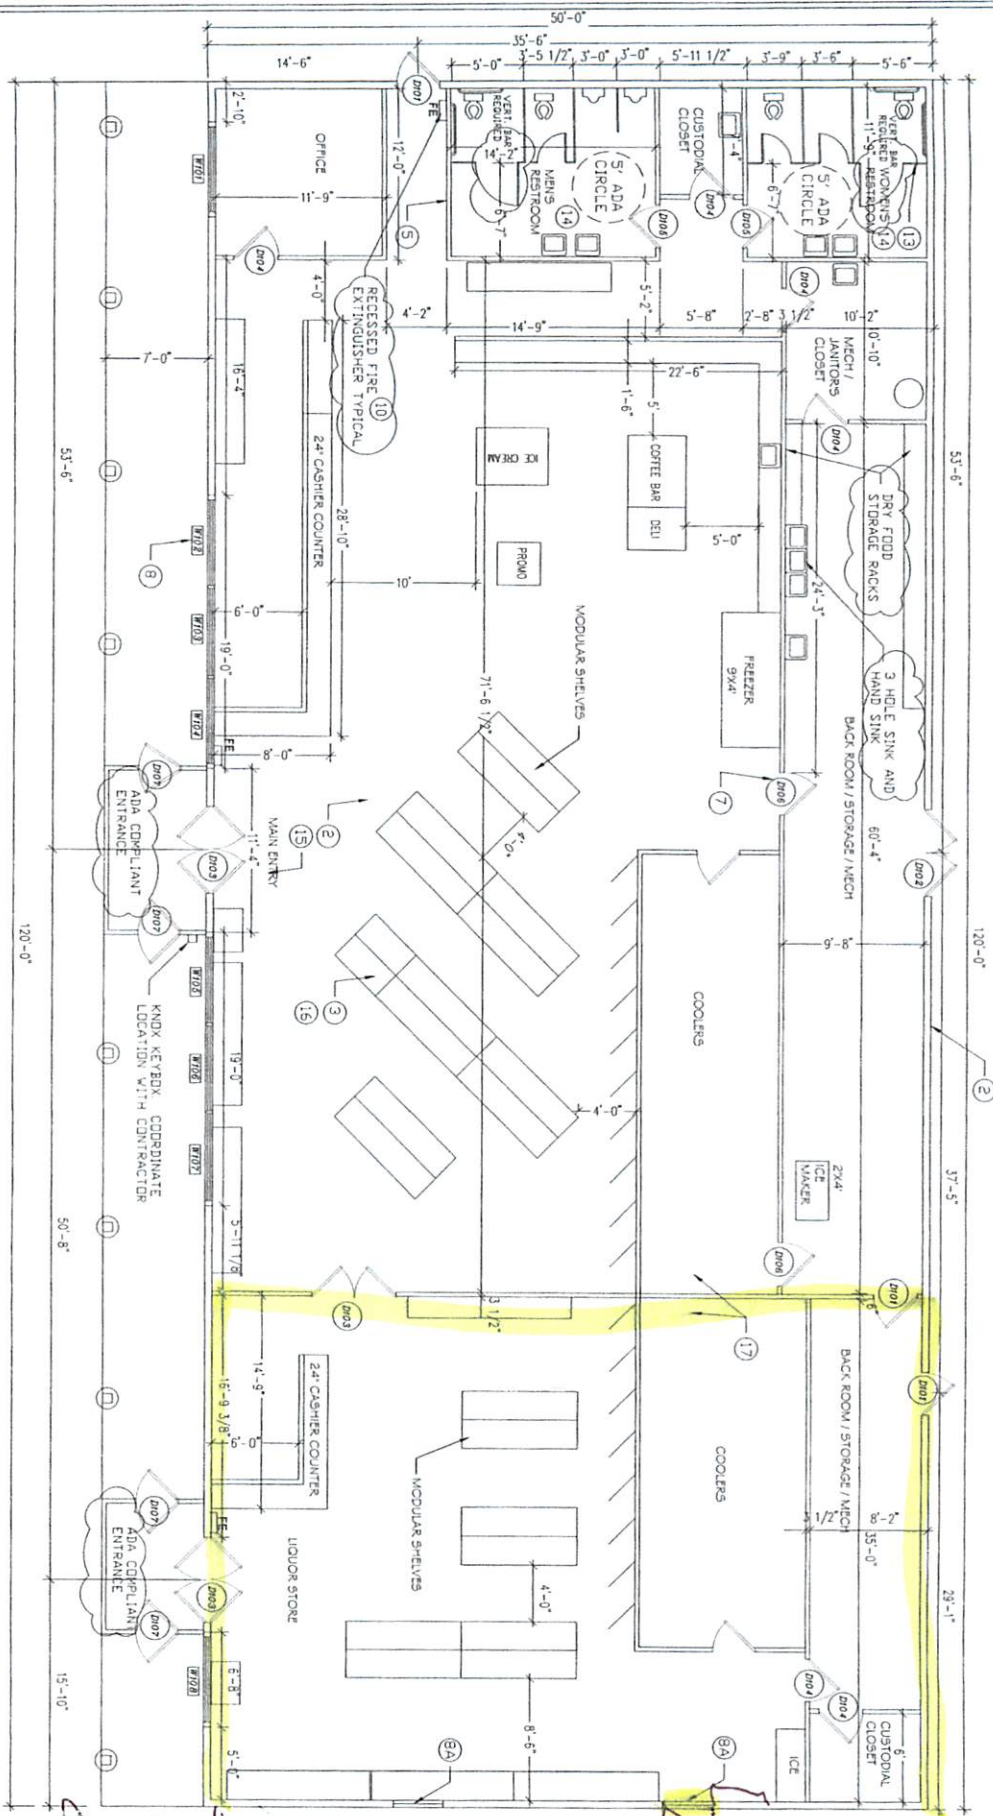

SEE NOTES ON A3
INTERIOR LAYOUT IS TO FRAMING LUMBER



SHEET
A1

Gateway Fuel
Station
LARAMIE, WYOMING

JEA
110 SUPERIOR CT
(307) 721-2109

DATE: 3/27/2011
DRAWN BY: B.H. G.D.

ELK RIDGE BUILDERS & DESIGN, LLC
ARCHITECTURE • ENGINEERING
2335 8th street, Laramie, Wyoming 82070 (307) 745-6200

Drive through window