



BERRY BIODIVERSITY CONSERVATION CENTER

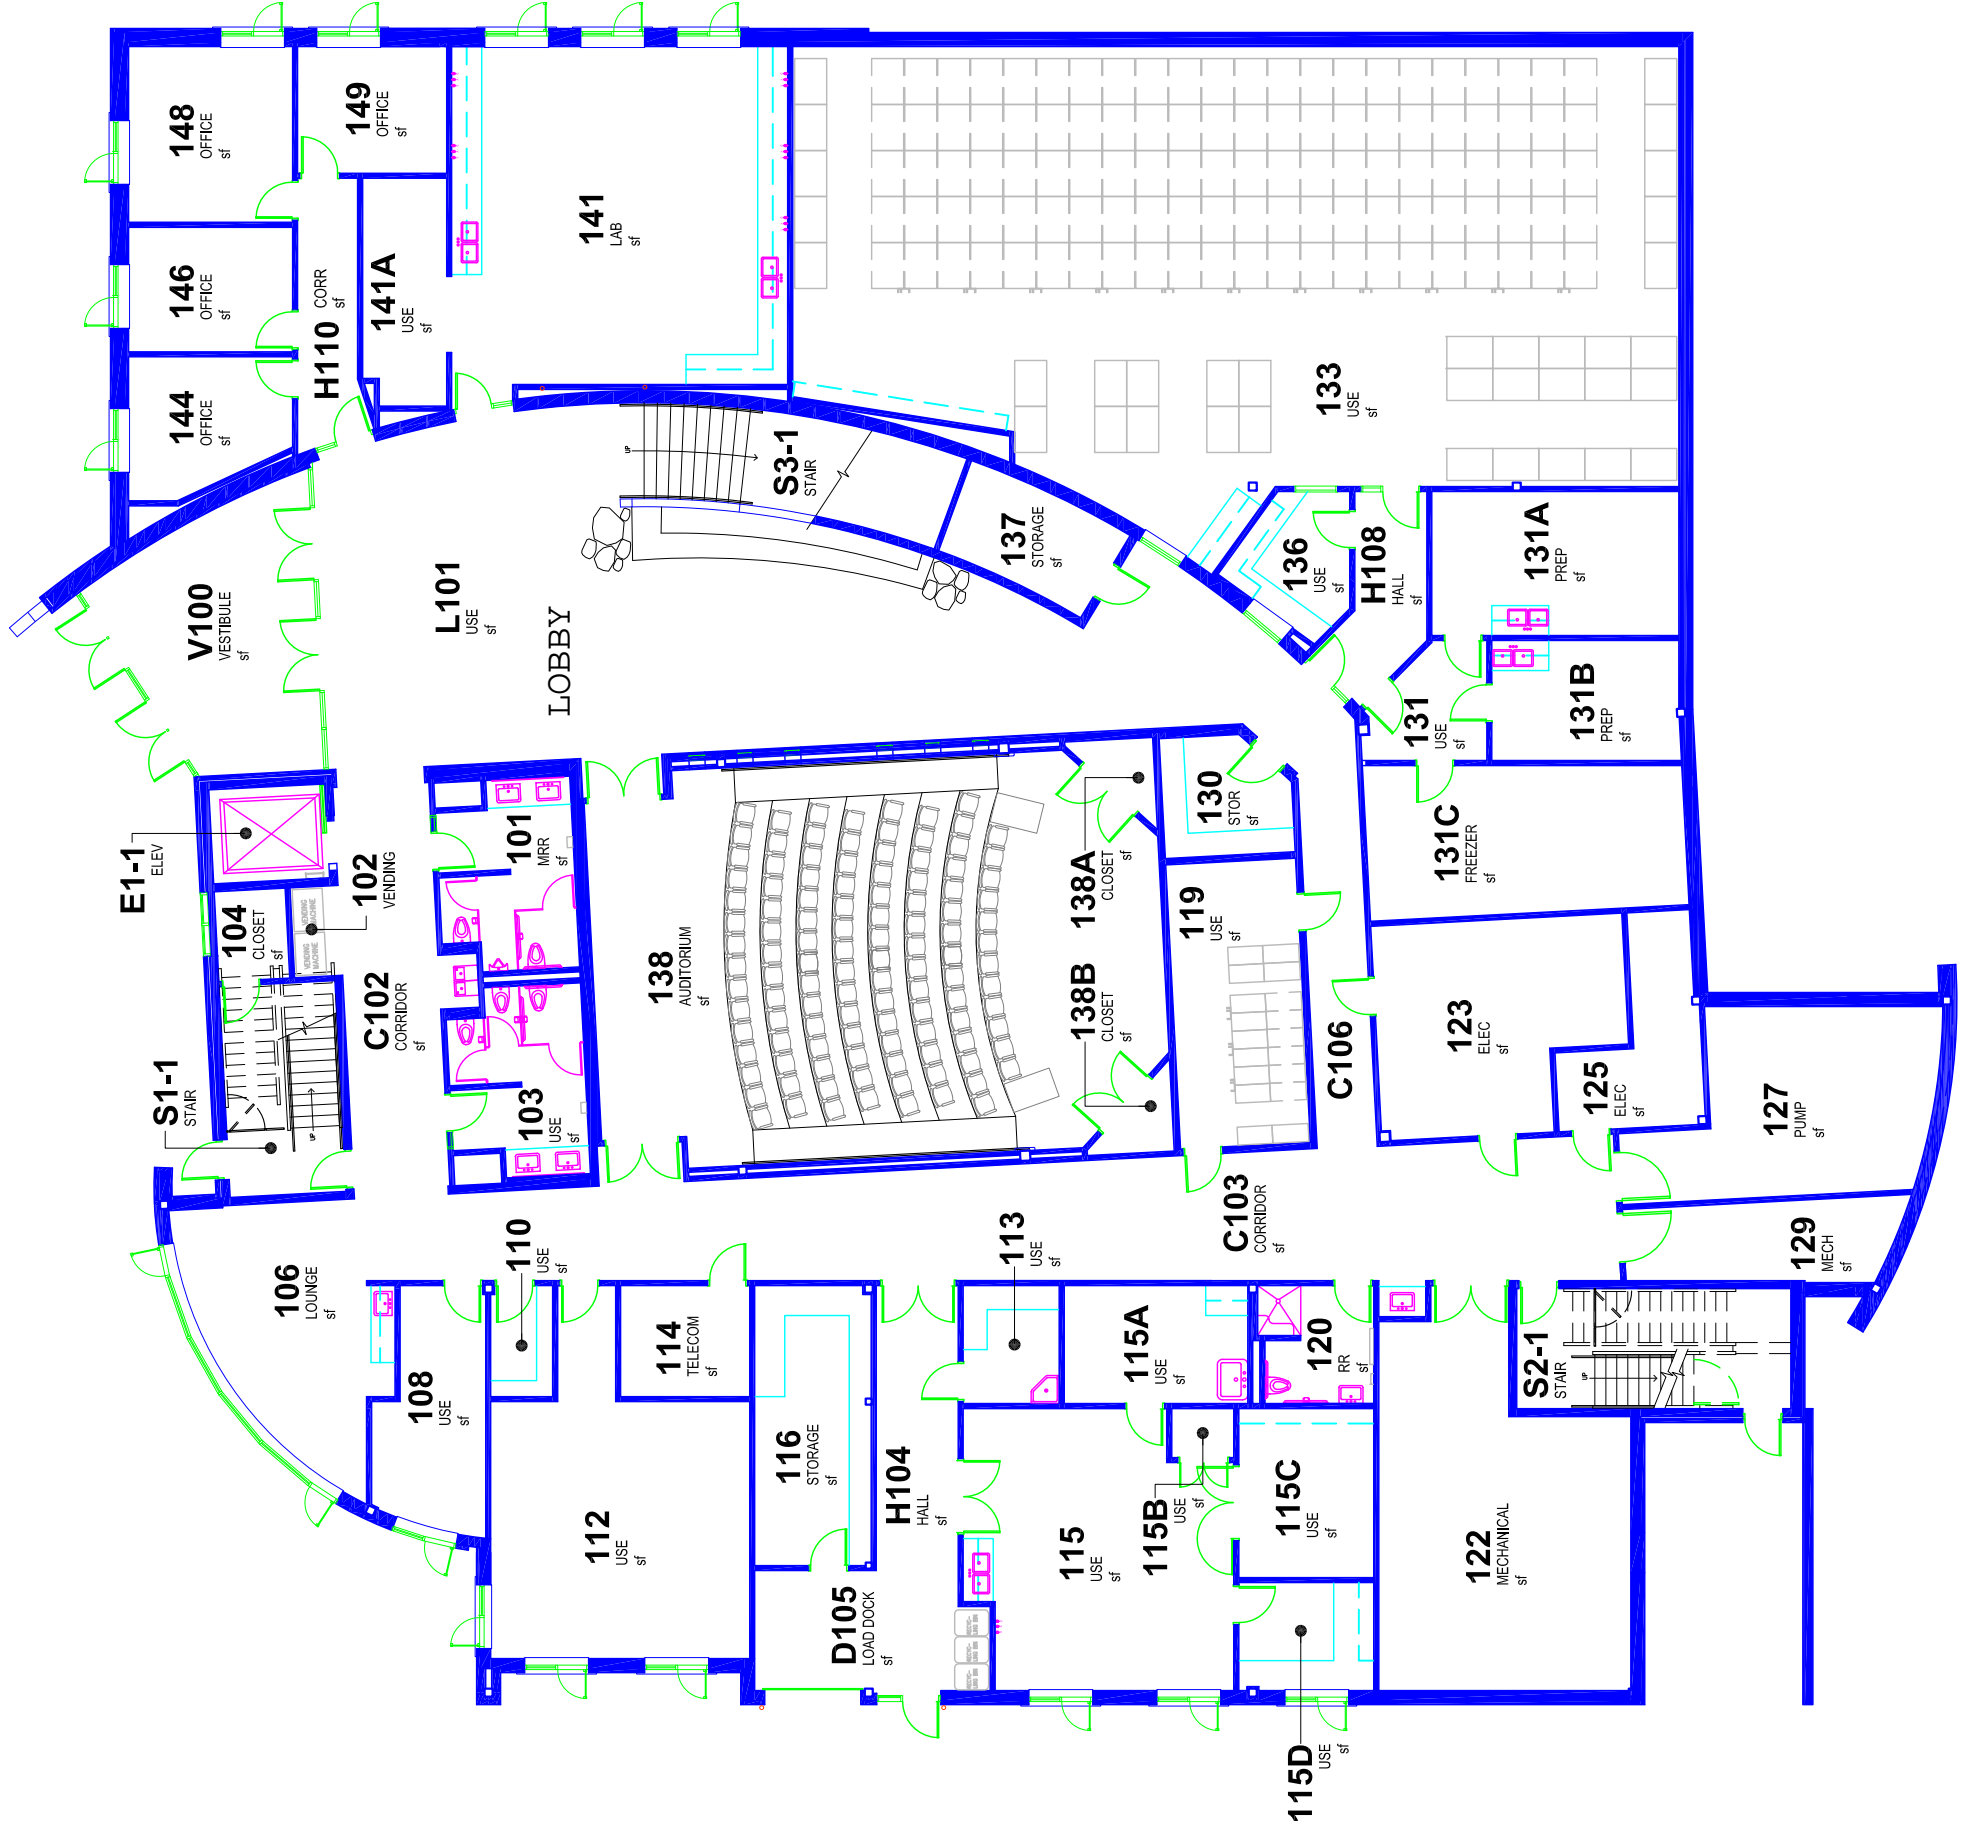

NOTES:

1. DRAWINGS ARE SCHEMATIC IN NATURE. ALL DIMENSIONS SHOULD BE FIELD VERIFIED.

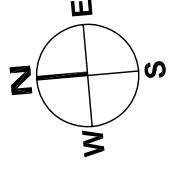

**FIRST
FLOOR PLAN**
SCALE: 1/16" = 1'-0"